



**RIGHT SIDE ELEVATION**

1/8"=1'-0

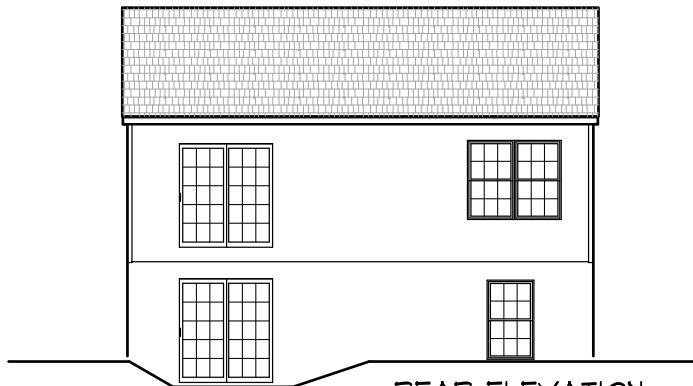

**REAR ELEVATION**

1/8"=1'-0

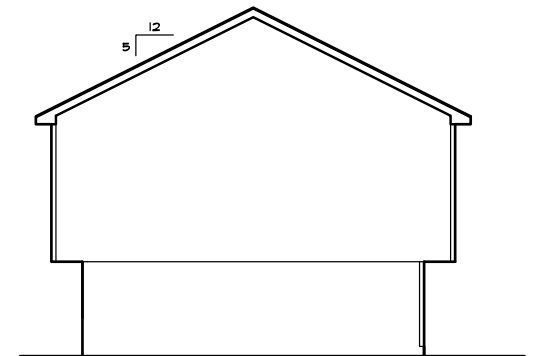

**LEFT SIDE ELEVATION**

1/8"=1'-0



ACTUAL GRADE MAY VARY FROM THAT SHOWN

**FRONT ELEVATION**

1/4"=1'-0

<b>30'x26' SPLIT FOYER</b>		<b>CRADLEPINE BUILDERS, LLC</b>	
SCALE AS NOTED		DRAWN BY	
DATE 11/07/09		REVISED	
Donna Anastasi - CAD Drafting Service		410-519-7200	
1818 Quebec Street, Severn, MD 21144			
<b>ELEVATIONS</b>		DRAWING NUMBER <b>A1 OF 5</b>	

