


Square Footage	
First Floor	1891 s.f.
Second Floor	1148 s.f.
Total	3039 s.f.

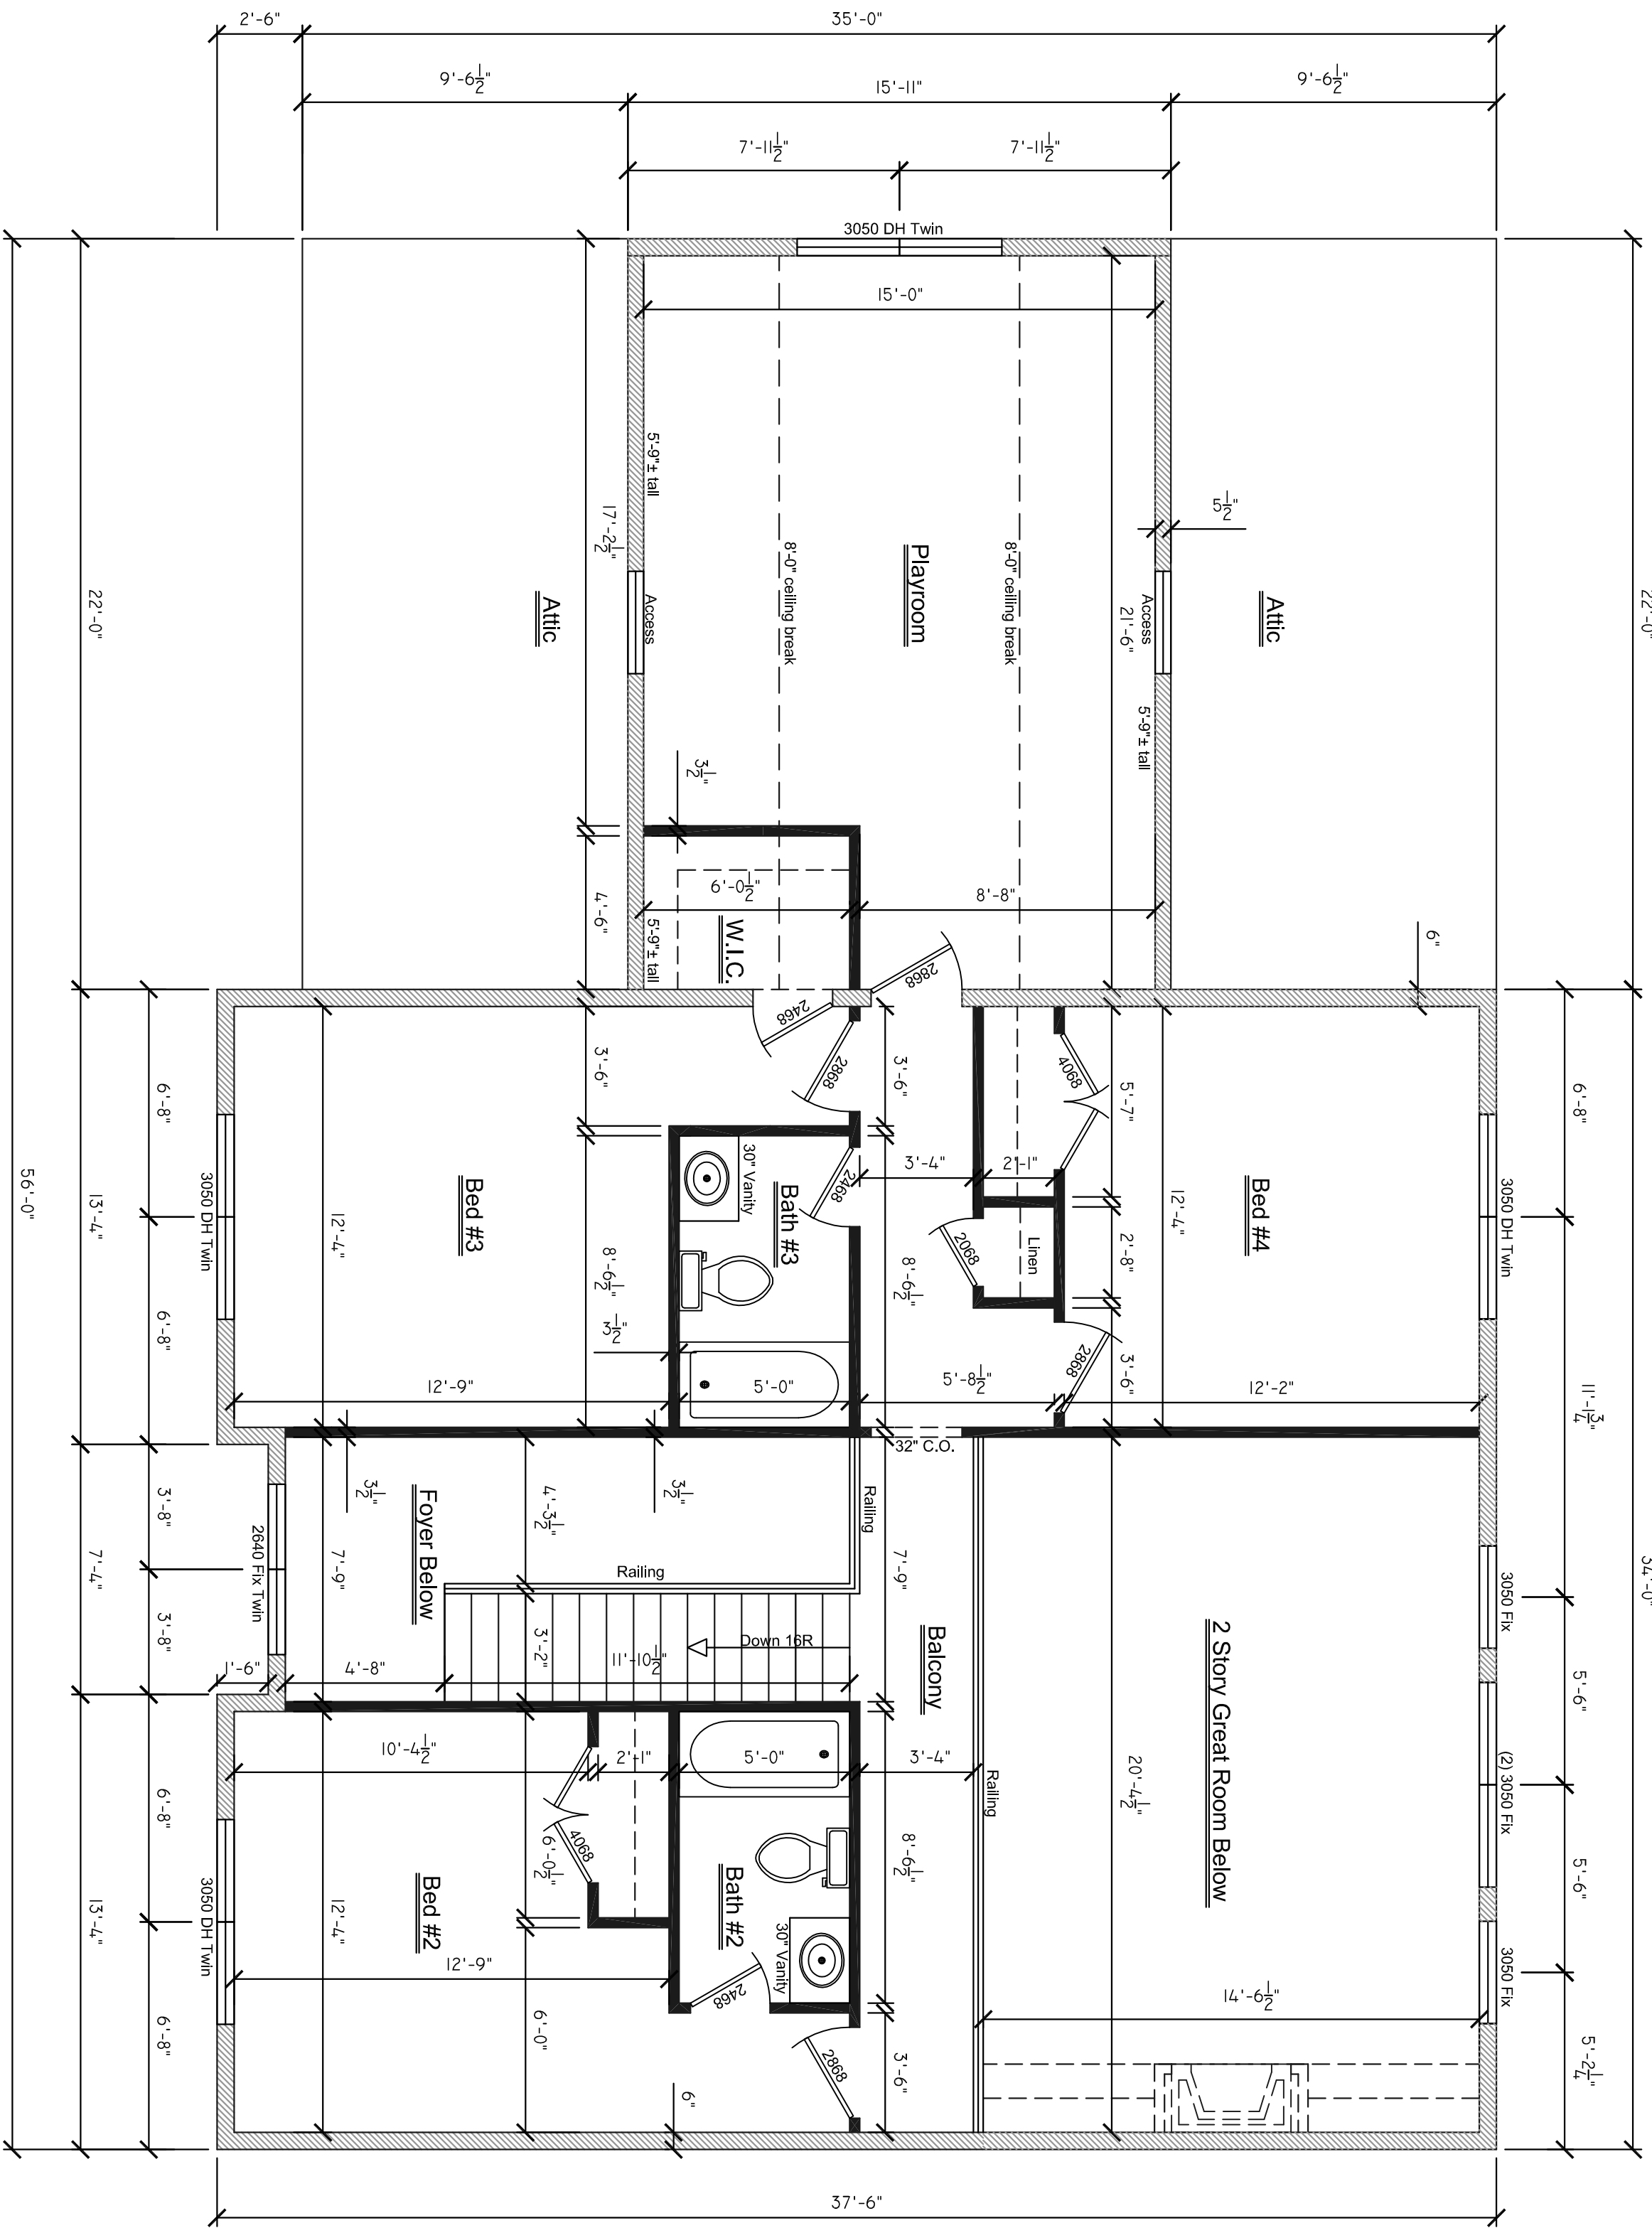


Second Floor Plan
 Scale: 1/4"=1'-0"

REVISIONS:	
DATE	9/27/17
DESIGN	
DRAWN	CUSTOM HOUSE DESIGNS
DWG #	17-186

CUSTOM HOUSE DESIGNS, LLC
 843 SPECKS RUN RD
 BUNKER HILL, WV 25413
 304-671-7255

LOT 172- THE CROSSINGS
 BRISTOL SPRINGS CUSTOM HOMES

A-3

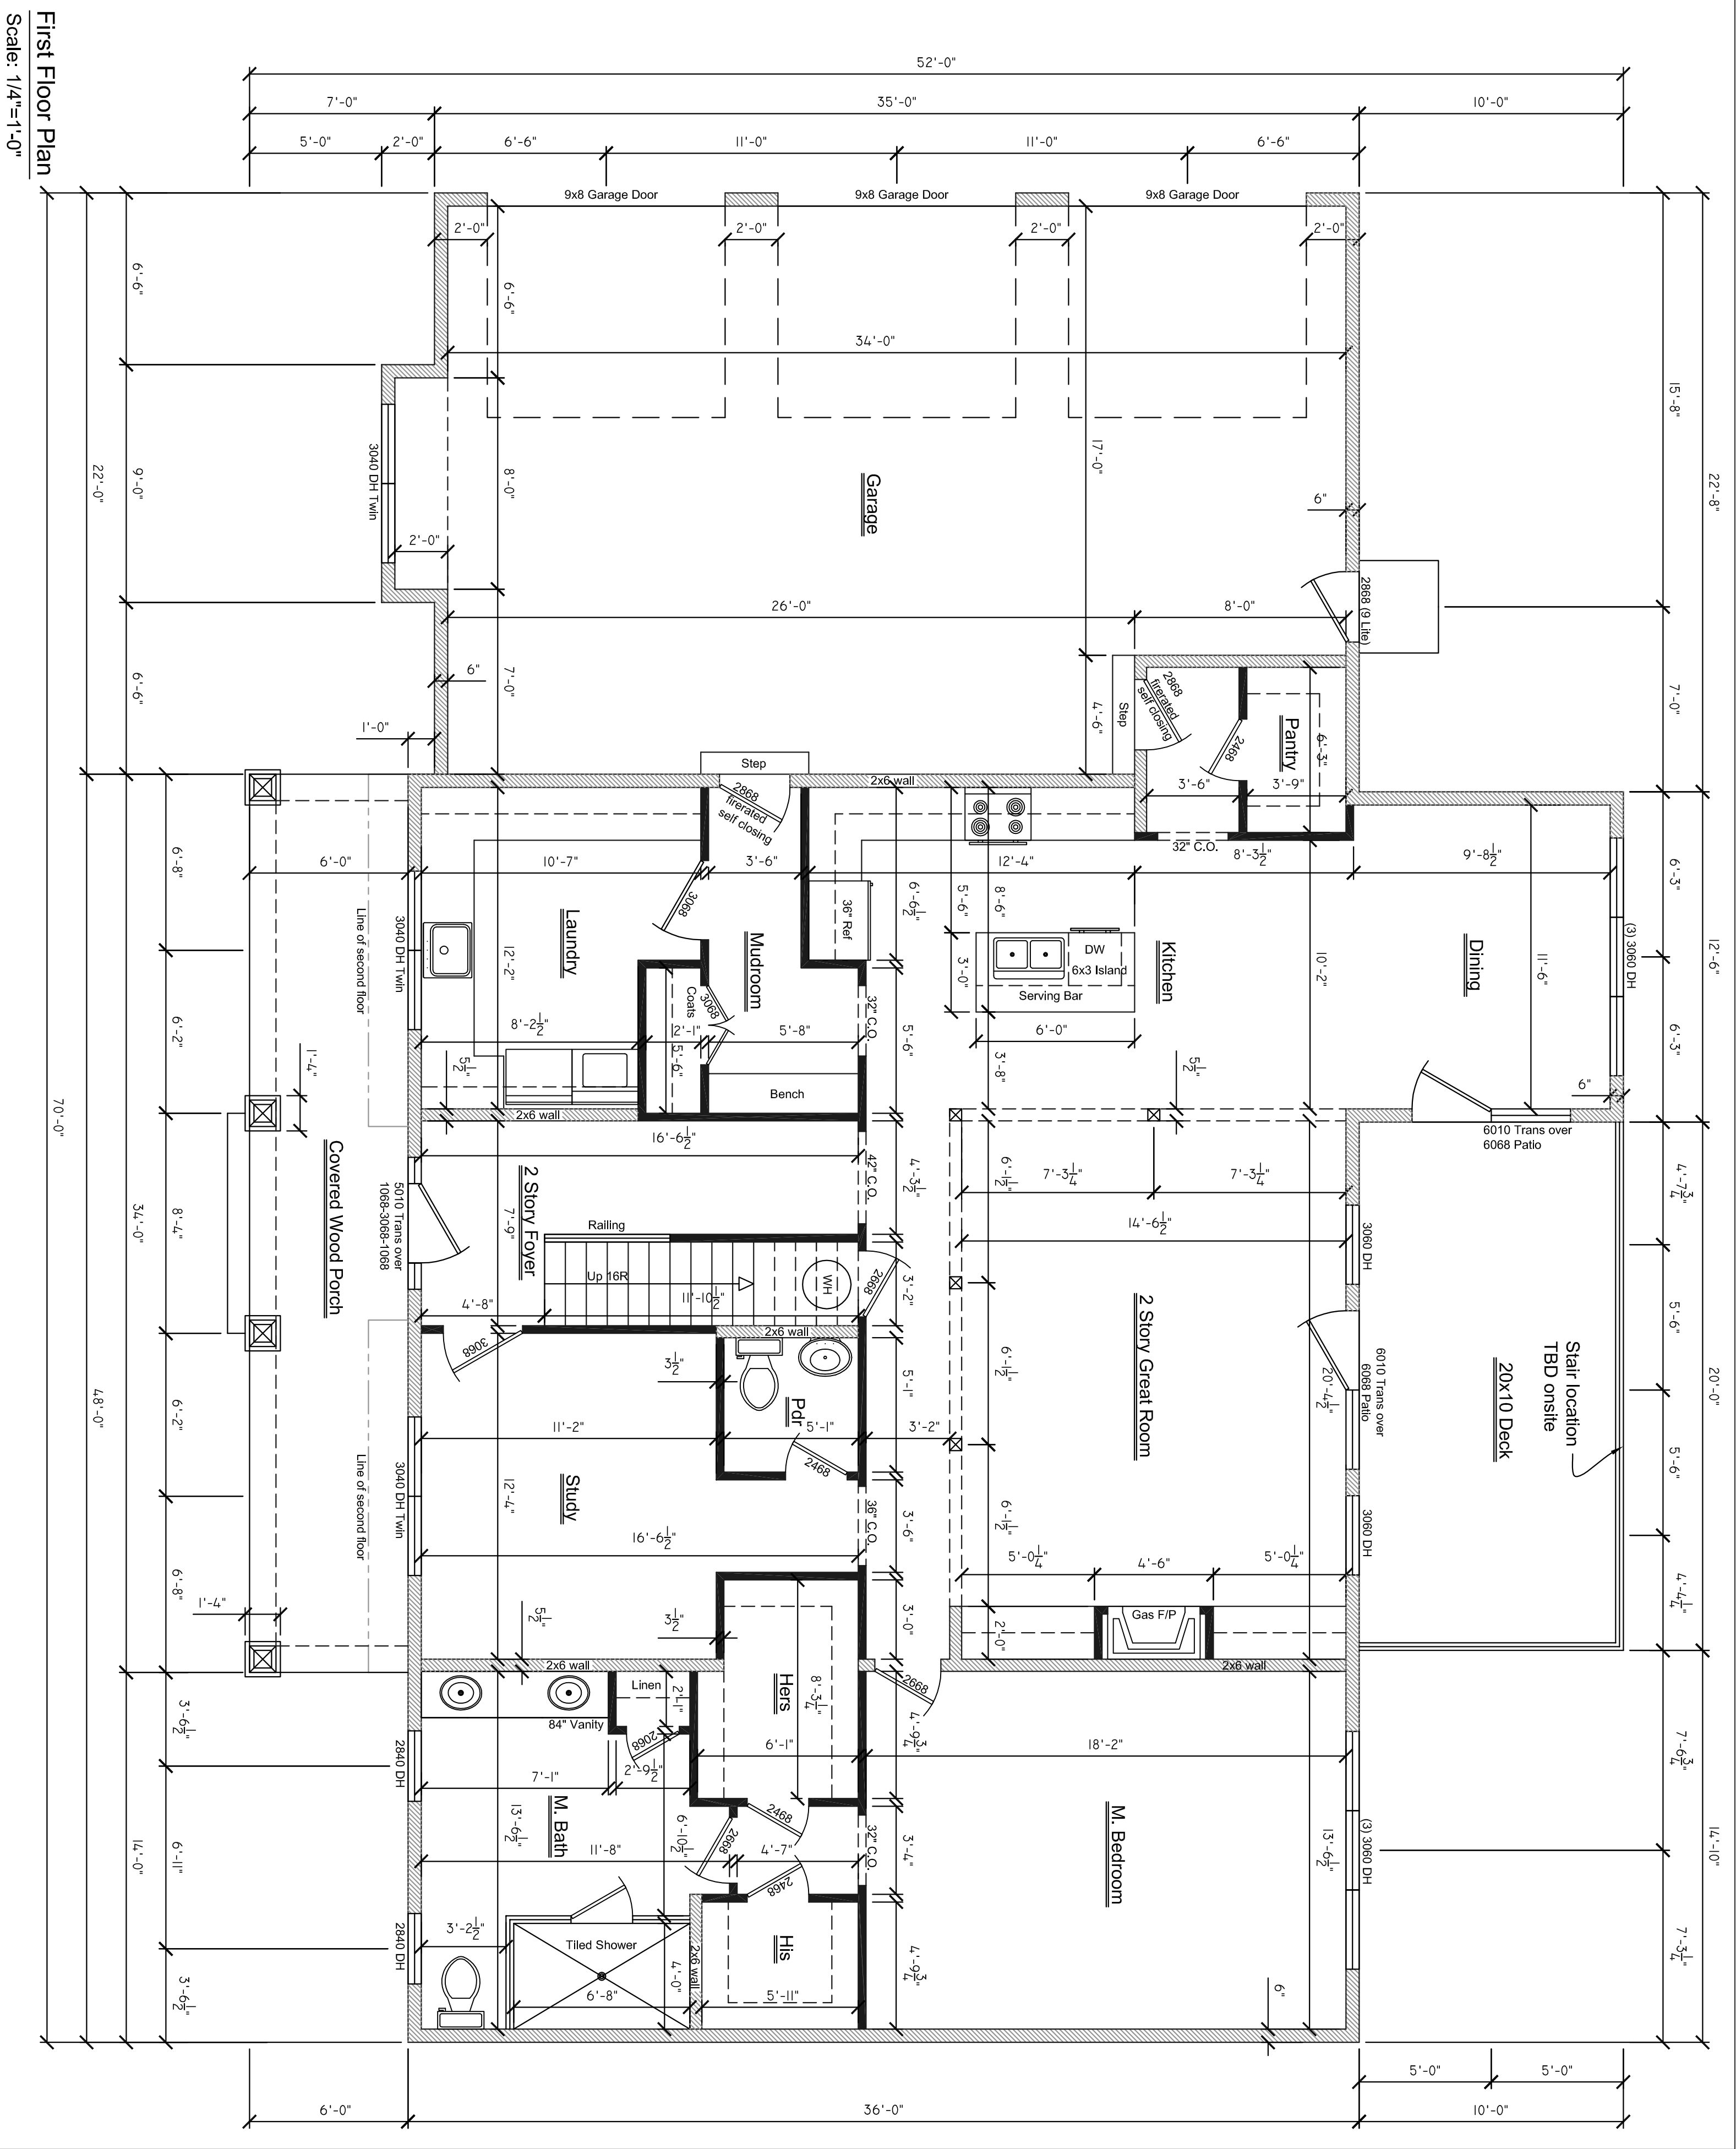

First Floor Plan
 Scale: 1/4"=1'-0"

REVISIONS:	
DATE	9/27/17
DESIGN	
DRAWN	CUSTOM HOUSE DESIGNS
DWG #	17-186

CUSTOM HOUSE DESIGNS, LLC
 843 SPECKS RUN RD
 BUNKER HILL, WV 25413
 304-671-7255

LOT 172- THE CROSSINGS
 BRISTOL SPRINGS CUSTOM HOMES

A-2