
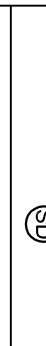



Square Footage	
First Floor - Main House	2245 s.f.
Total Finished	2245 s.f.

Legend	
	2x4 Wall
	Brick
	2x6 Wall
	3'-0" Wide x 6'-0" Tall Double Hung
	2'-8" Wide x 6'-8" Tall Door
	4'-0" Wide x 4'-0" Tall Fixed Tempered
	Smoke Detector
	Carbon Monoxide

Note:
Use narrow wall bracing as reqd by local code.
All Headers to be 2-2x10 U.N.O.

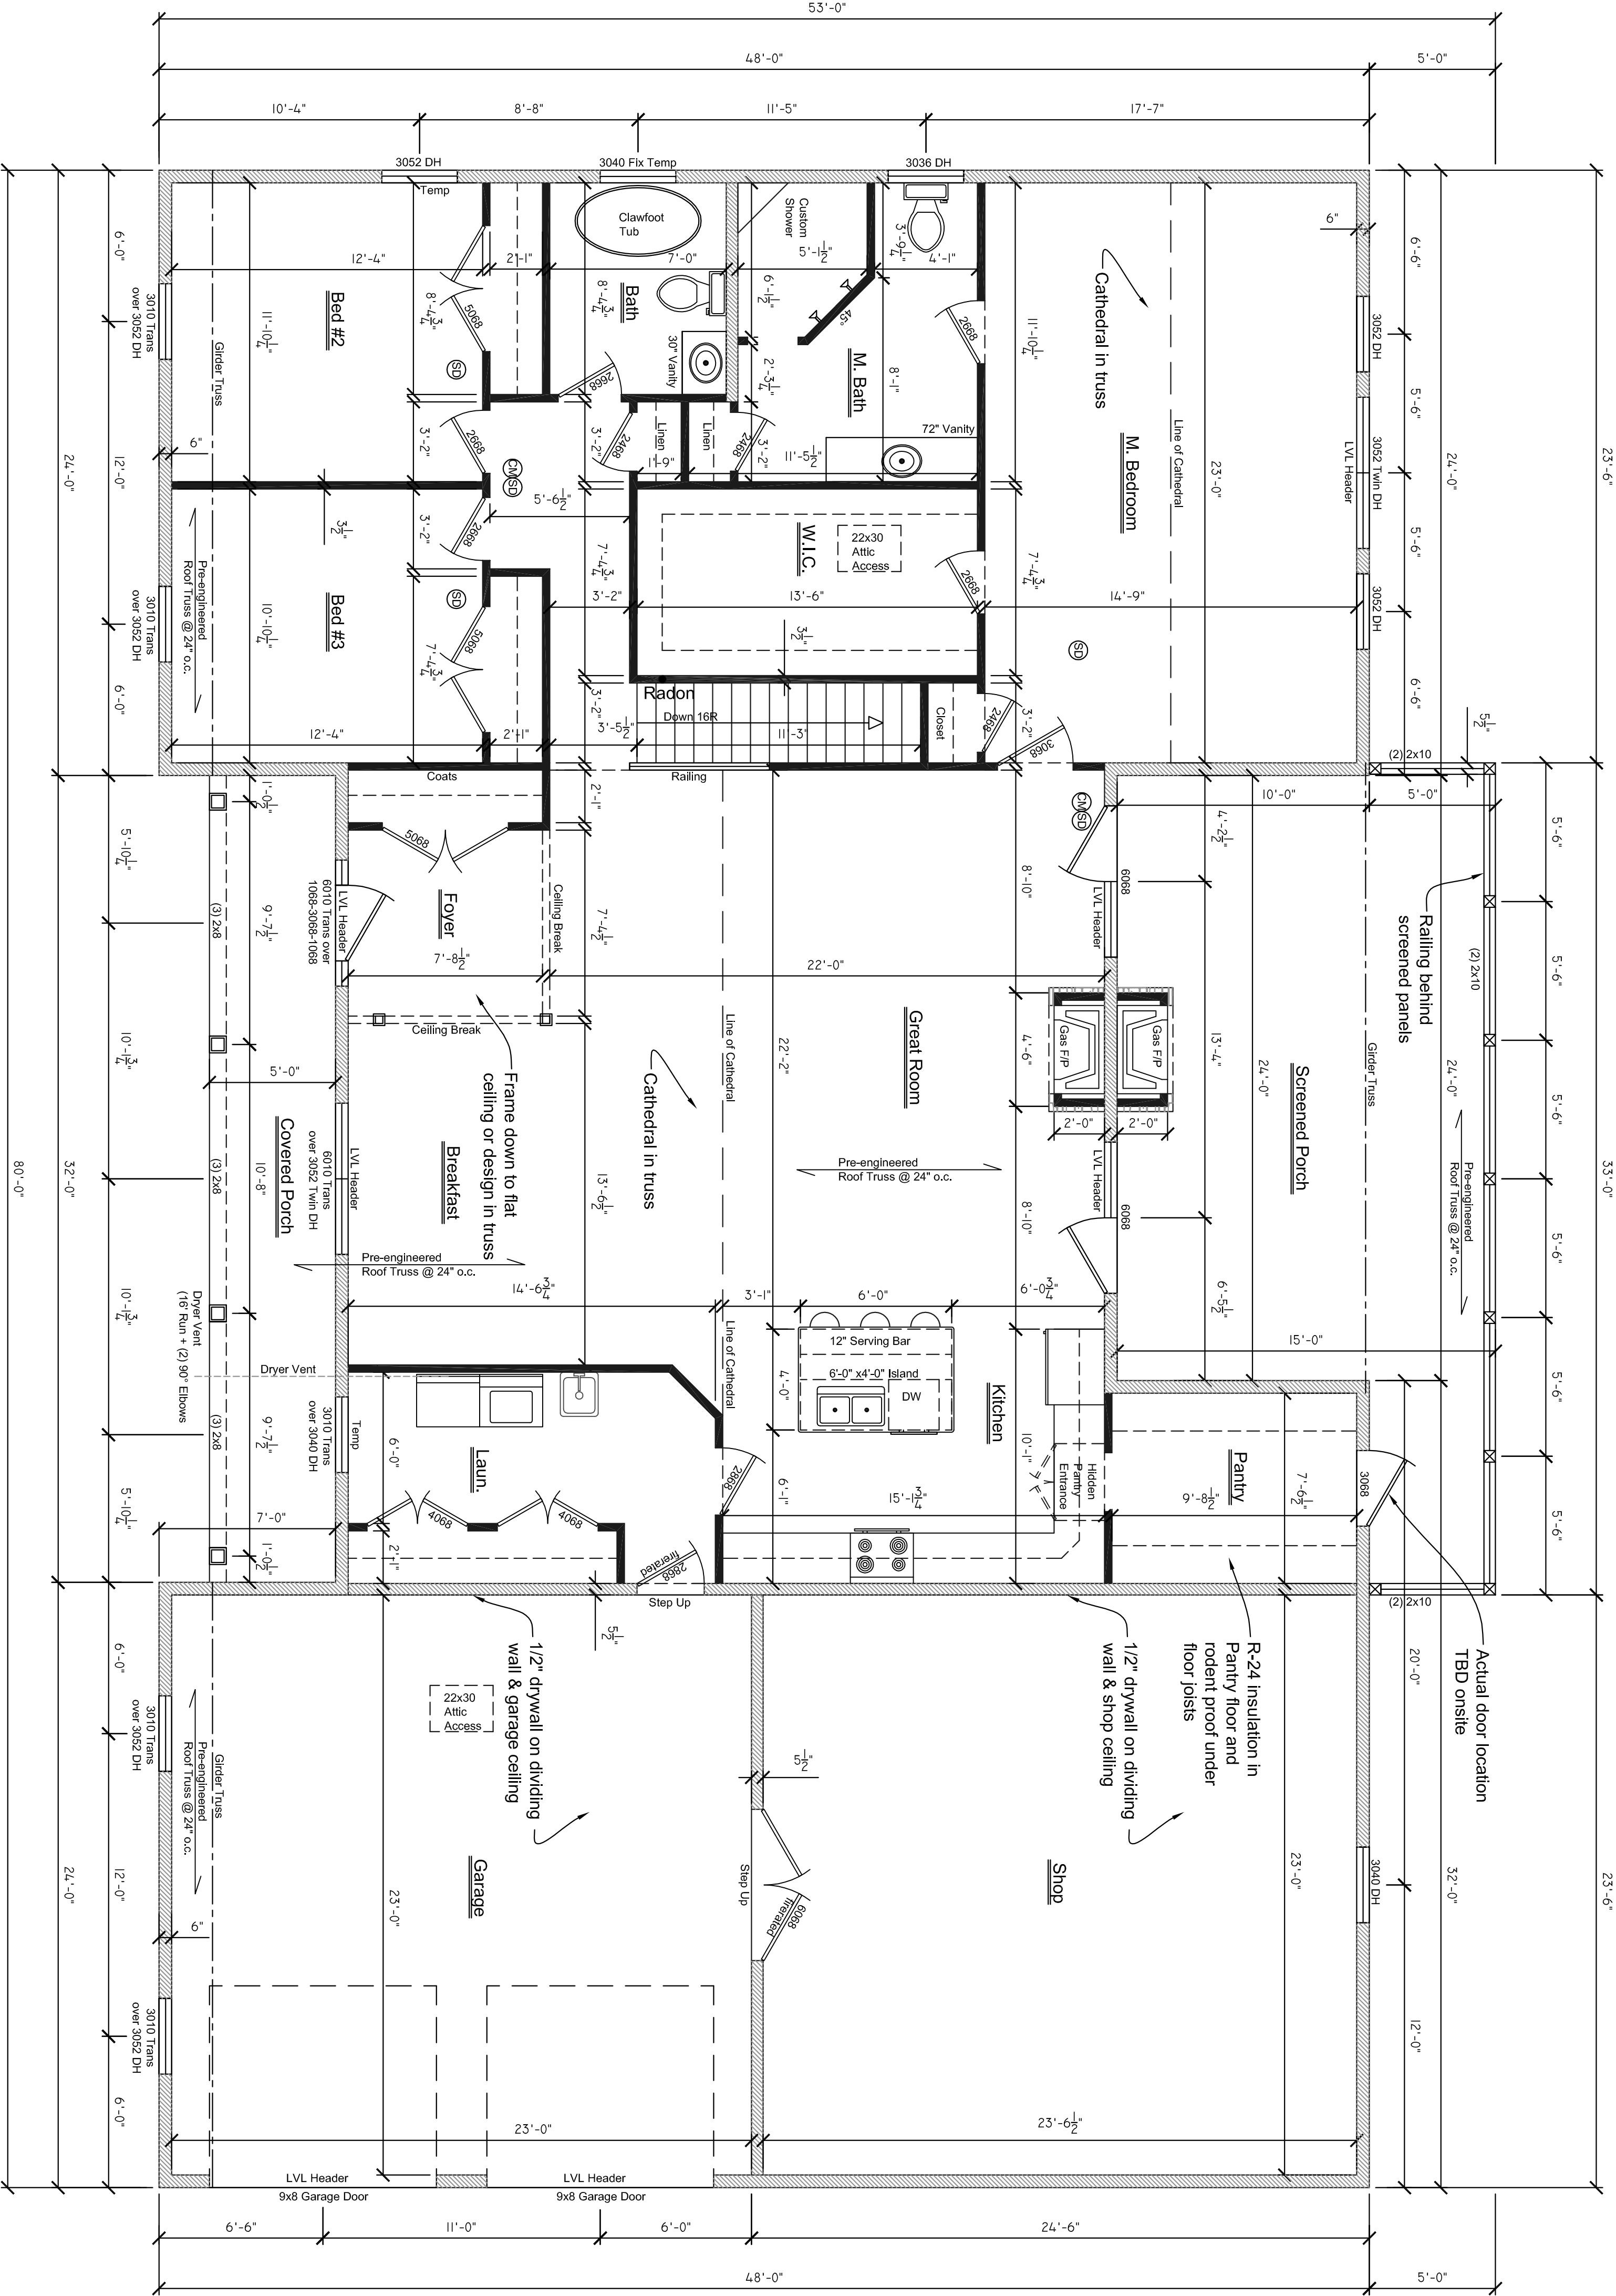

Note:
Use narrow wall bracing as reqd by local code.
All Headers to be 2-2x10 U.N.O.

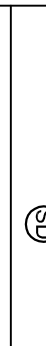Legend	
	2x4 Wall
	Brick
	2x6 Wall
	3'-0" Wide x 6'-0" Tall Double Hung
	2'-8" Wide x 6'-8" Tall Door
	4'-0" Wide x 4'-0" Tall Fixed Tempered
	Smoke Detector
	Carbon Monoxide

REVISIONS:	
DATE	6/15/16
DESIGN	7/11/16
DRAWN	CUSTOM HOUSE DESIGNS
DWG #	16-150

CUSTOM HOUSE DESIGNS, LLC	
843 SPECKS RUN RD. BUNKER HILL, WV 25413 PH: 304-671-7255	
CUSTOMHousDESIGN@aOL.COM	

THE FALCON	
BRISTOL SPRINGS CUSTOM HOMES	